



**DETAIL OF TRAFFIC CONTROL
AT ENTRANCE RAMP**

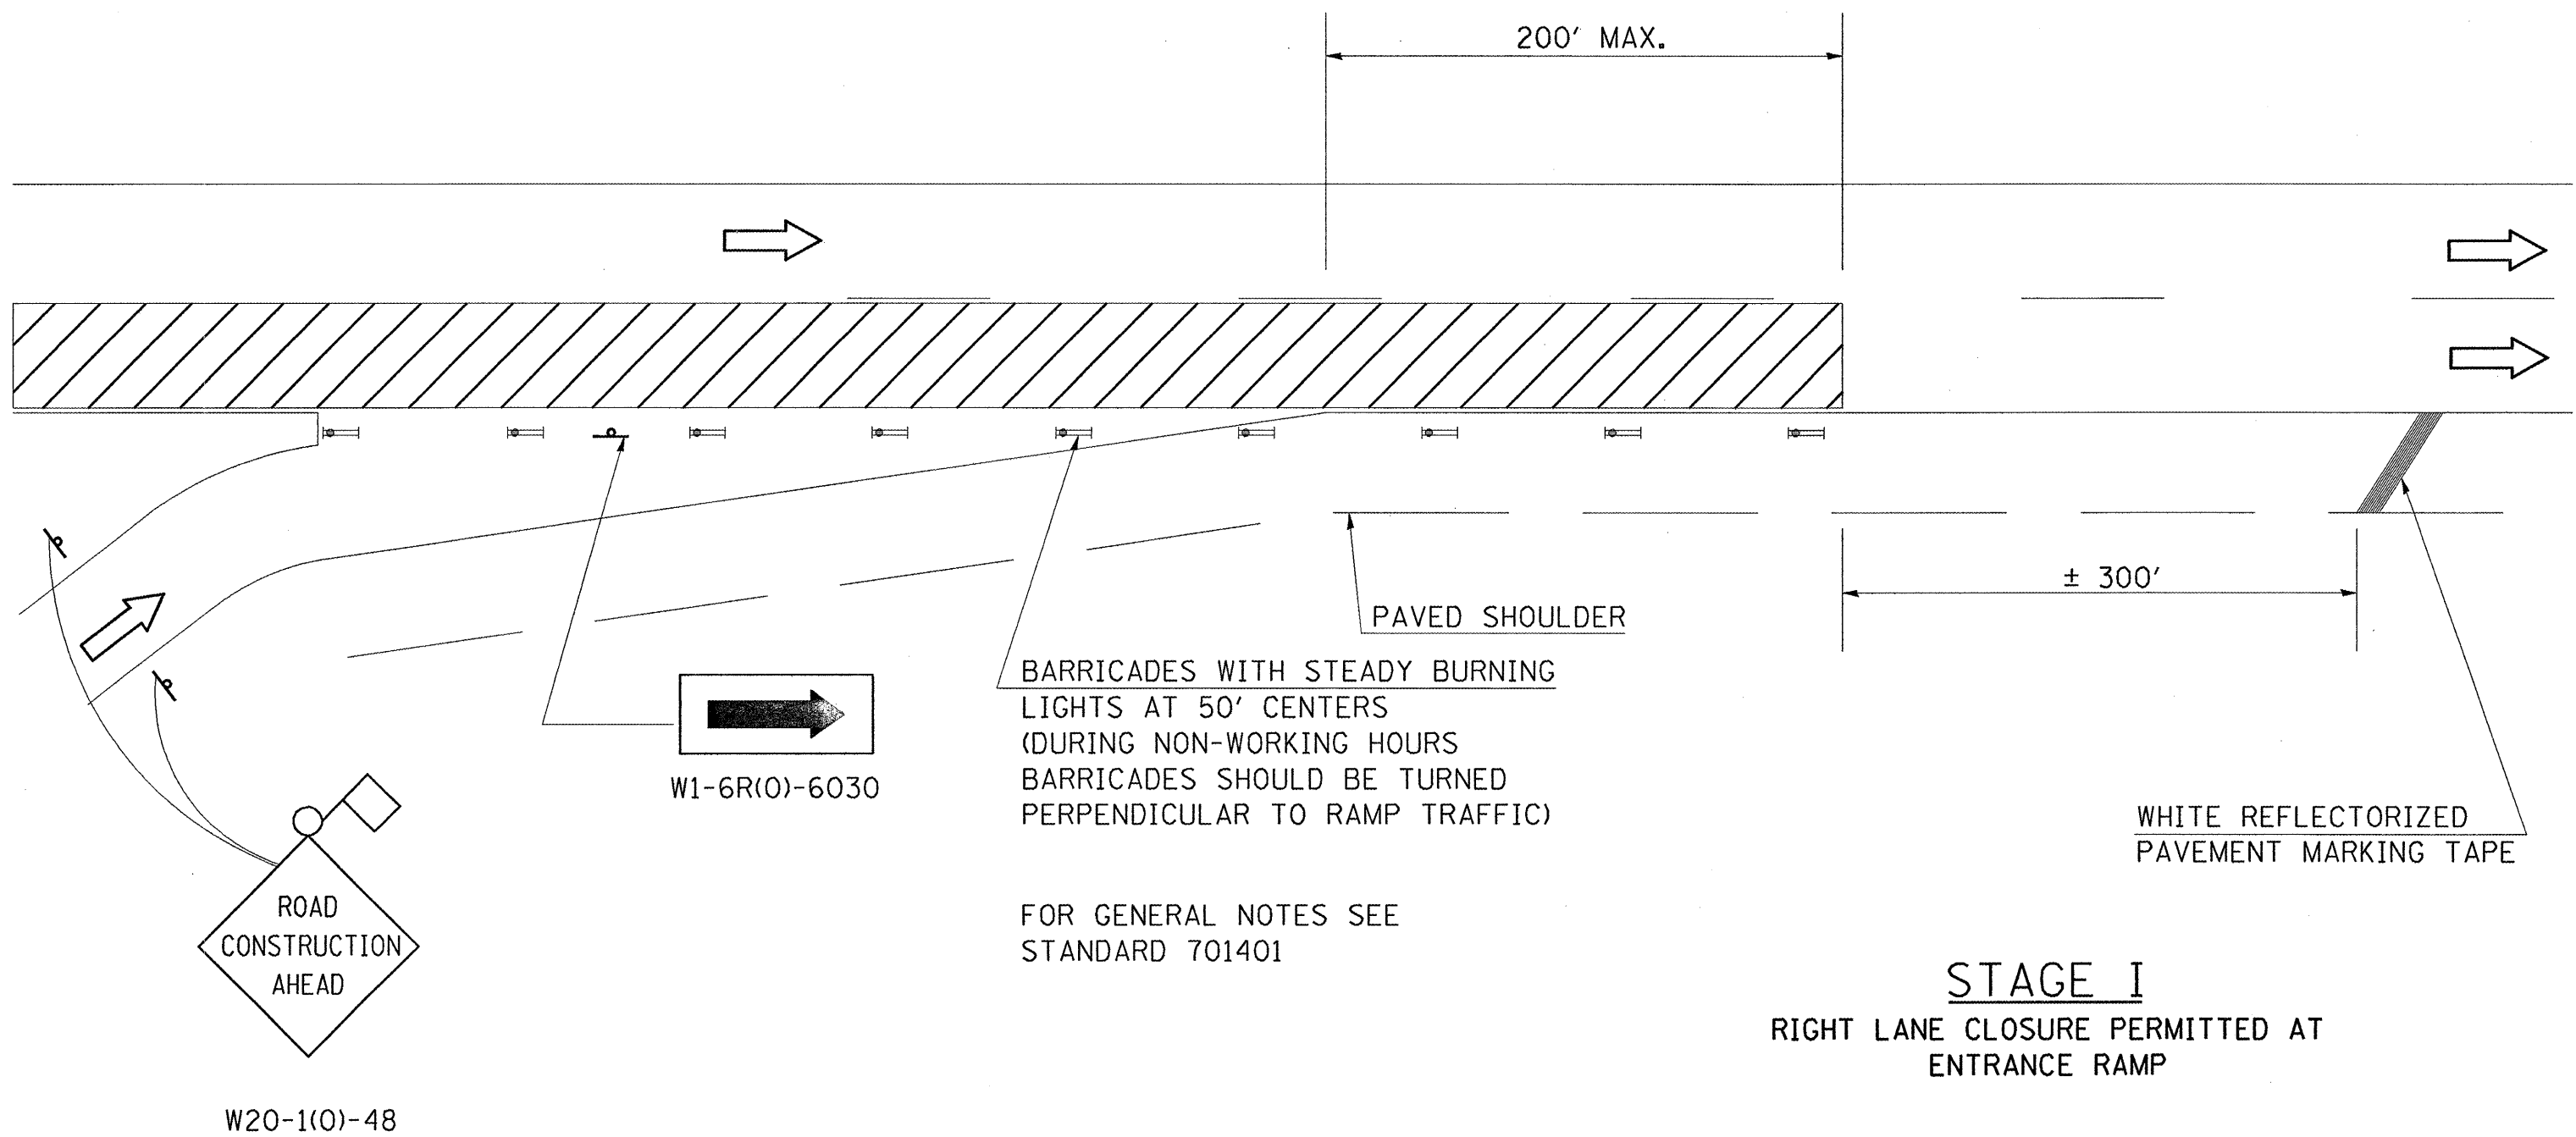

STAGE I
RIGHT LANE CLOSURE PERMITTED AT
ENTRANCE RAMP

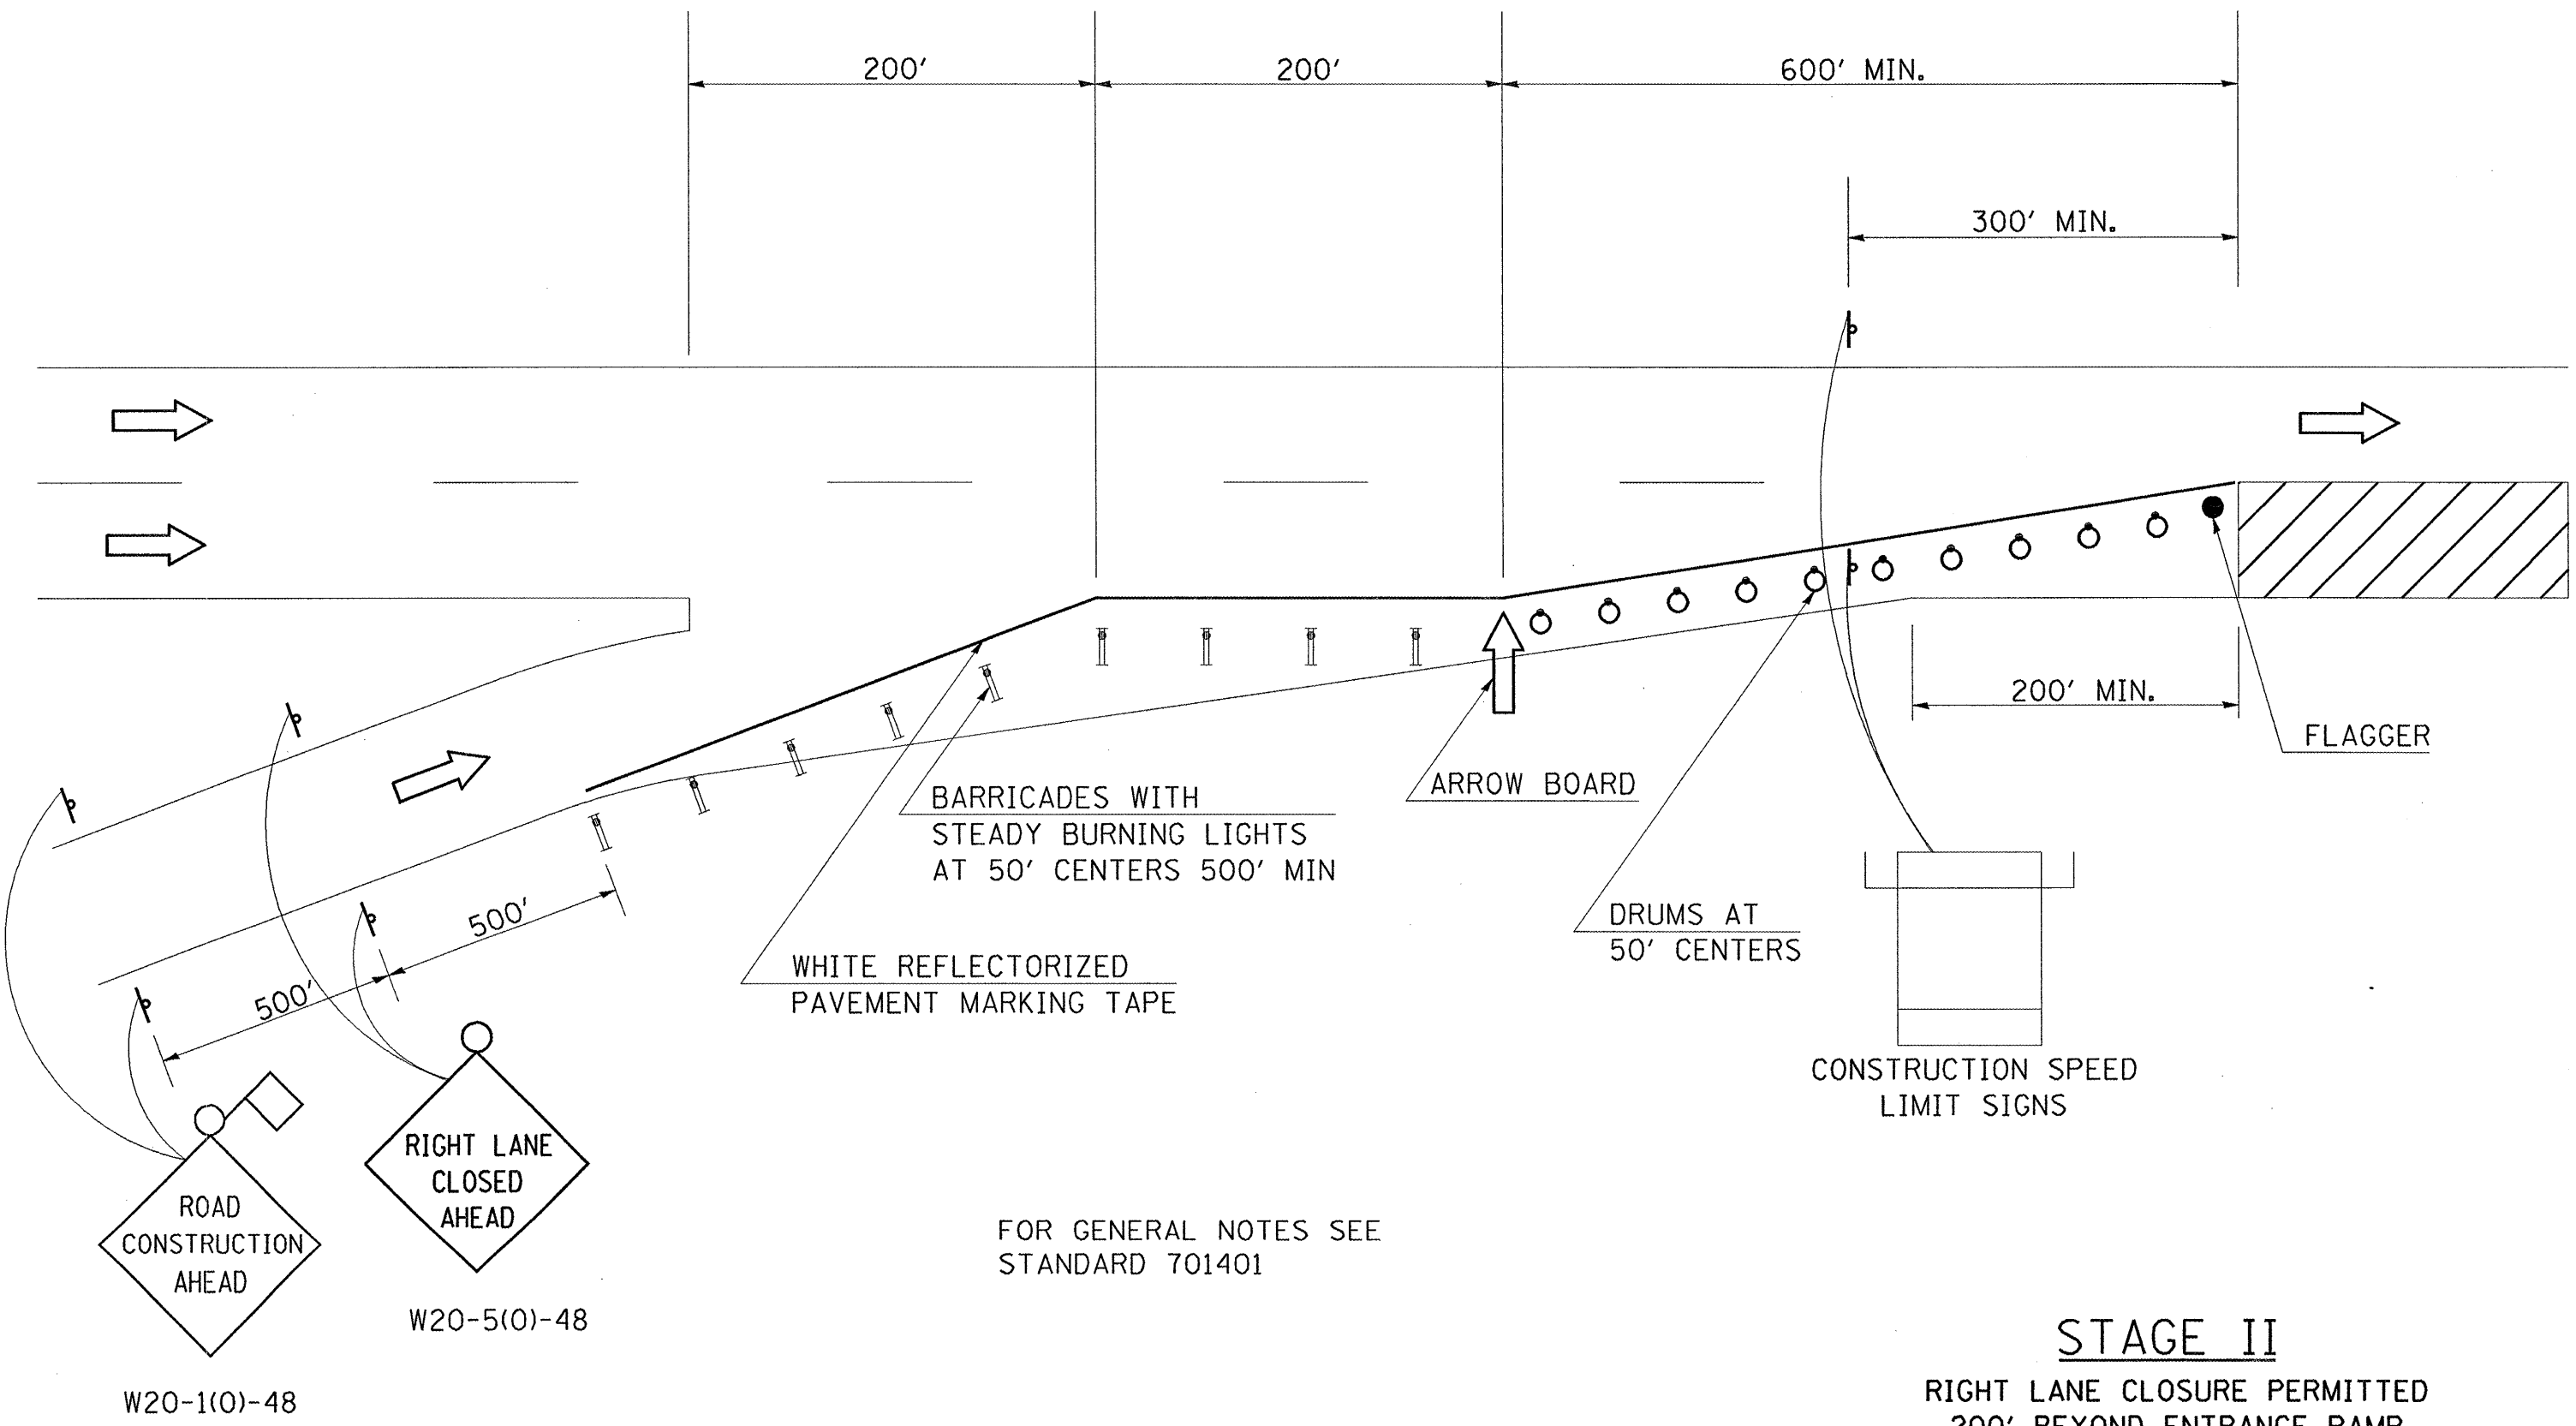


STAGE II
RIGHT LANE CLOSURE PERMITTED
200' BEYOND ENTRANCE RAMP

STD. 9-43

REVISIONS	
DRAWN	6-23-89
REVIS	12-17-01
REVIS	
REVIS	

SEEDING & MULCHING

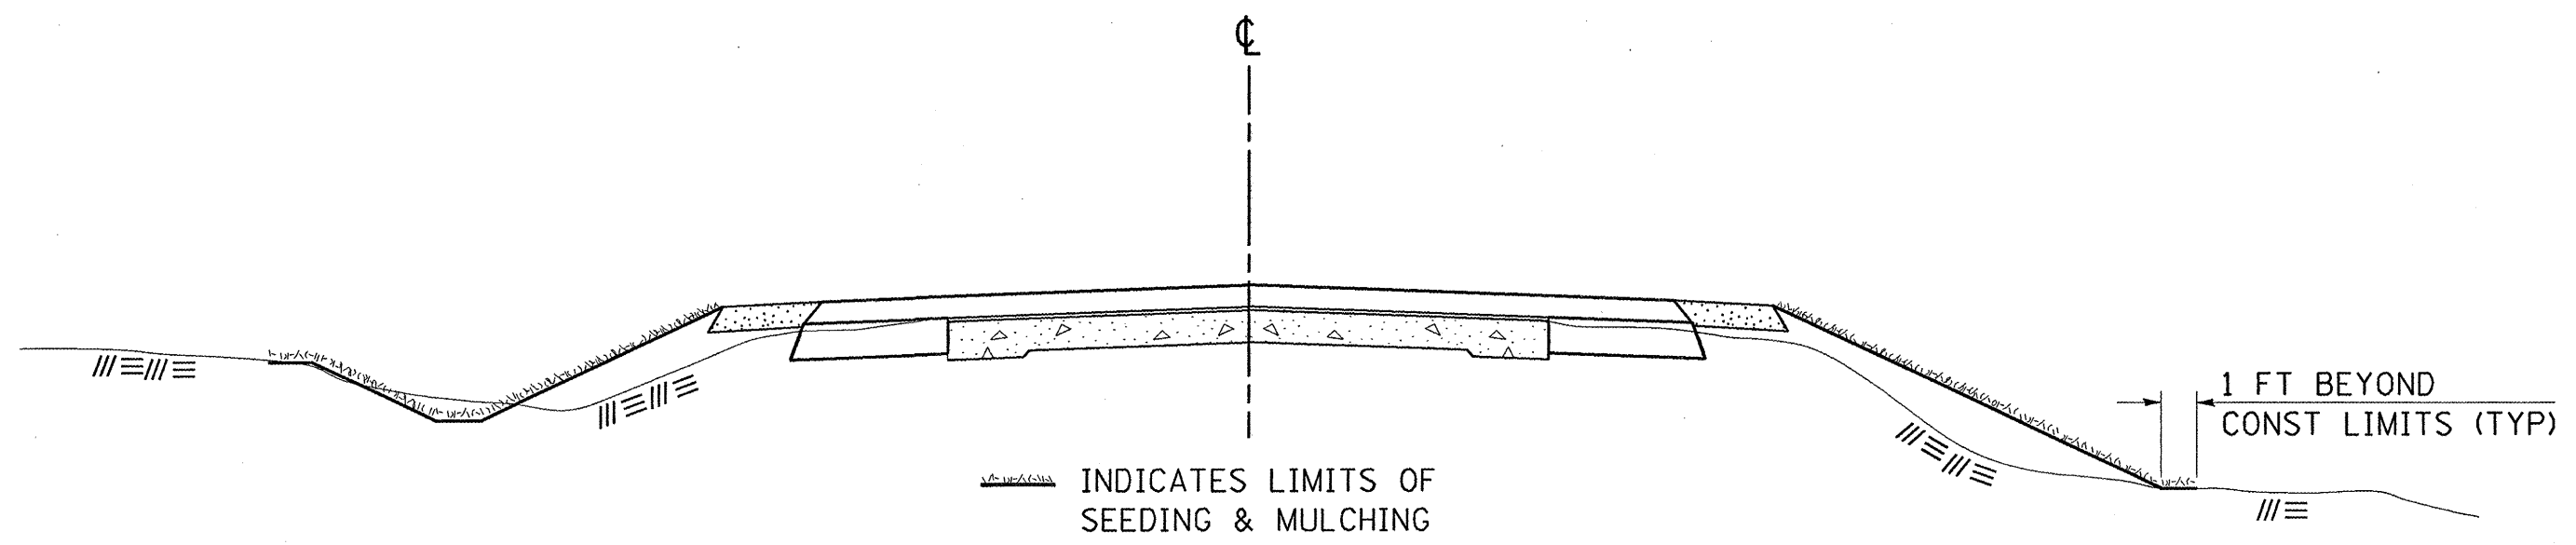

GENERAL NOTES

IN GENERAL, ALL EARTH SURFACES DISTURBED DURING CONSTRUCTION OPERATIONS SHALL BE SEEDED AND MULCHED UPON COMPLETION OF ALL GRADING OPERATIONS.

FERTILIZER NUTRIENTS AND LIMESTONE SHALL BE APPLIED TO ALL SEEDED AREAS.

THE RATES OF APPLICATION OF FERTILIZER, MULCH AND LIMESTONE SHALL BE AS SPECIFIED IN THE SPECIAL PROVISIONS.


SECTIONS 250 AND 251 OF THE STANDARD SPECIFICATIONS SHALL GOVERN THIS WORK EXCEPT AS SPECIFIED HEREIN OR AS NOTED IN THE SPECIAL PROVISIONS.

REVISIONS

REDRAWN	2-15-89
REVIS	8-15-94
REVIS	6-3-99
REVIS	

STD. 9-12

**TYPICAL CROSS SECTION SHOWING
STEP CONSTRUCTION ON EXISTING FILL**

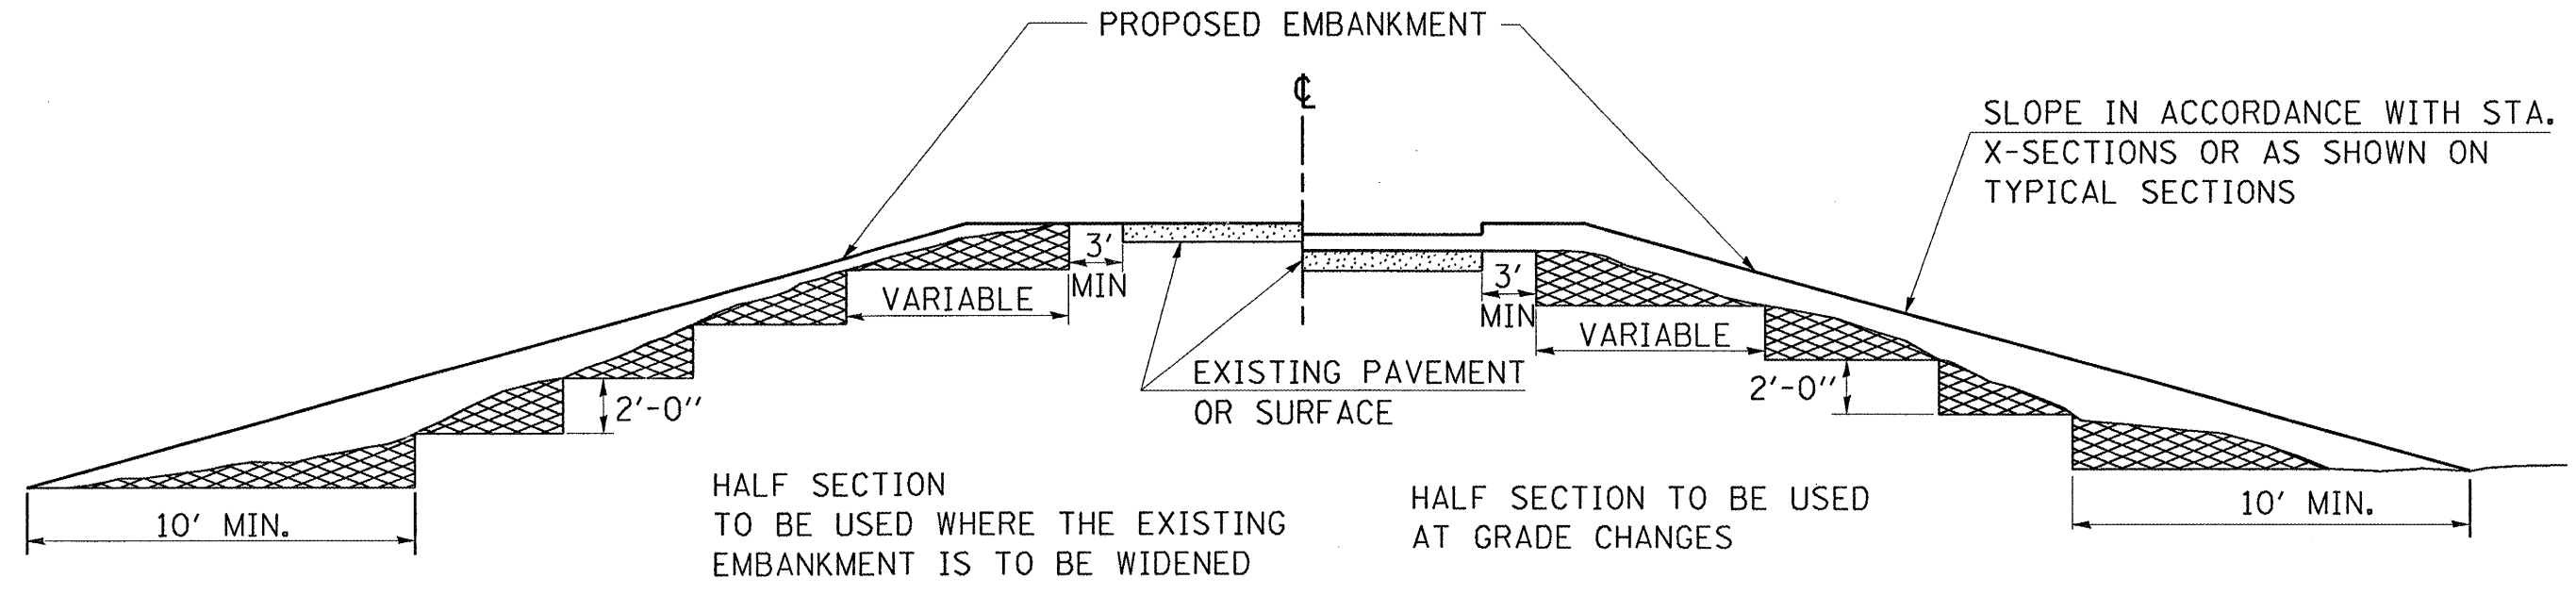

MATERIAL TO BE REMOVED AND REPLACED IN THE EMBANKMENT IN ACCORDANCE WITH ART. 205.04 OF THE STANDARD SPECIFICATION. COST TO BE INCLUDED IN THE VARIOUS ITEMS OF EXCAVATION AND NO ADDITIONAL COMPENSATION WILL BE ALLOWED BECAUSE OF THIS WORK.

REVISIONS

REDRAWN	2-15-89
REVIS	8-15-94
CHECKED	6-3-99
REVIS	

STD. 9-16